



**ELEVATION B**  
SCALE 1:100

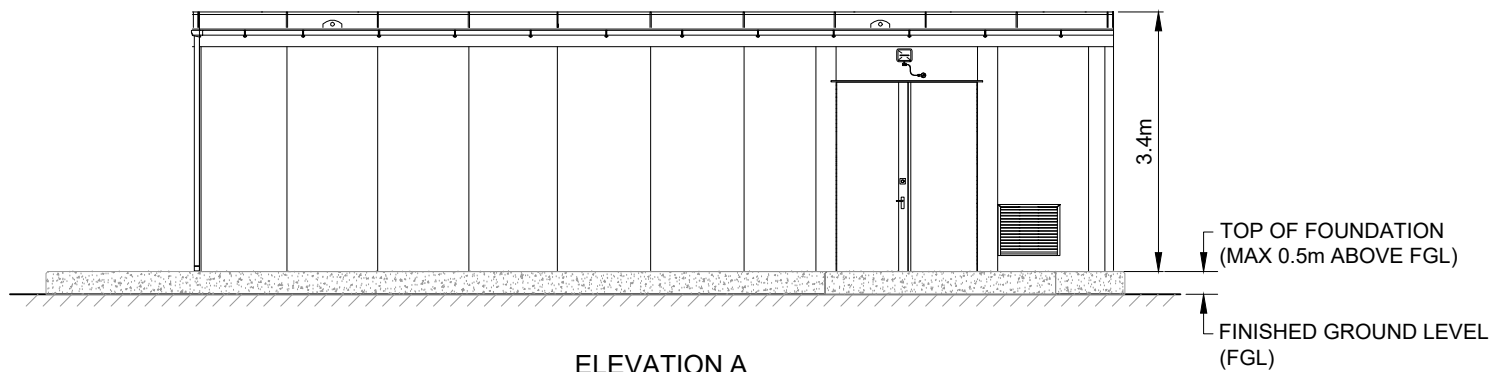

**ELEVATION A**  
SCALE 1:100

**NOTES:**

1. ALL DIMENSIONS ARE IN METRES UNLESS NOTED OTHERWISE.
2. EXACT LAYOUT AND DIMENSIONS ARE SUBJECT TO DETAILED DESIGN AND GRID COMPANY REQUIREMENTS.
3. SUITABLE SIGNAGE FOR HV ELECTRICAL INSTALLATION TO BE INSTALLED ON DOORS.
4. FOUNDATION HEIGHT AND EXTENTS SUBJECT TO DETAILED DESIGN.
5. NUMBER, SIZE AND LOCATION OF DOORS IS INDICATIVE ONLY.

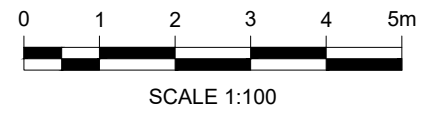

1	BM	BY APPD	MC	2023-04-25	FIRST ISSUE
ISSUE	DRAWN	CHKD	APPD	DATE	REVISION NOTES
PURPOSE				COORDINATES	
PLANNING				N/A	
SCALE				DATUM	
1:100 @A3				N/A	
LAYOUT DRAWING				T-LAYOUT NO	
N/A				N/A	

PROJECT TITLE  
**COLESHILL GREEN  
HYDROGEN FACILITY**

DRAWING TITLE  
**DNO SUBSTATION  
BUILDING**

RES DRAWING NUMBER	REV
<b>05040-RES-SUB-DR-PT-003</b>	<b>1</b>

THIS DRAWING IS THE PROPERTY OF RENEWABLE ENERGY SYSTEMS LIMITED AND NO REPRODUCTION MAY BE MADE IN WHOLE OR IN PART WITHOUT PERMISSION



BEAUFORT COURT,  
EGG FARM LANE,  
KINGS LANGLEY,  
HERTS WD4 8LR, UK  
TEL +44 (0) 1923 299200  
WWW.RES-GROUP.COM