




ELEVATION A
SCALE 1:100

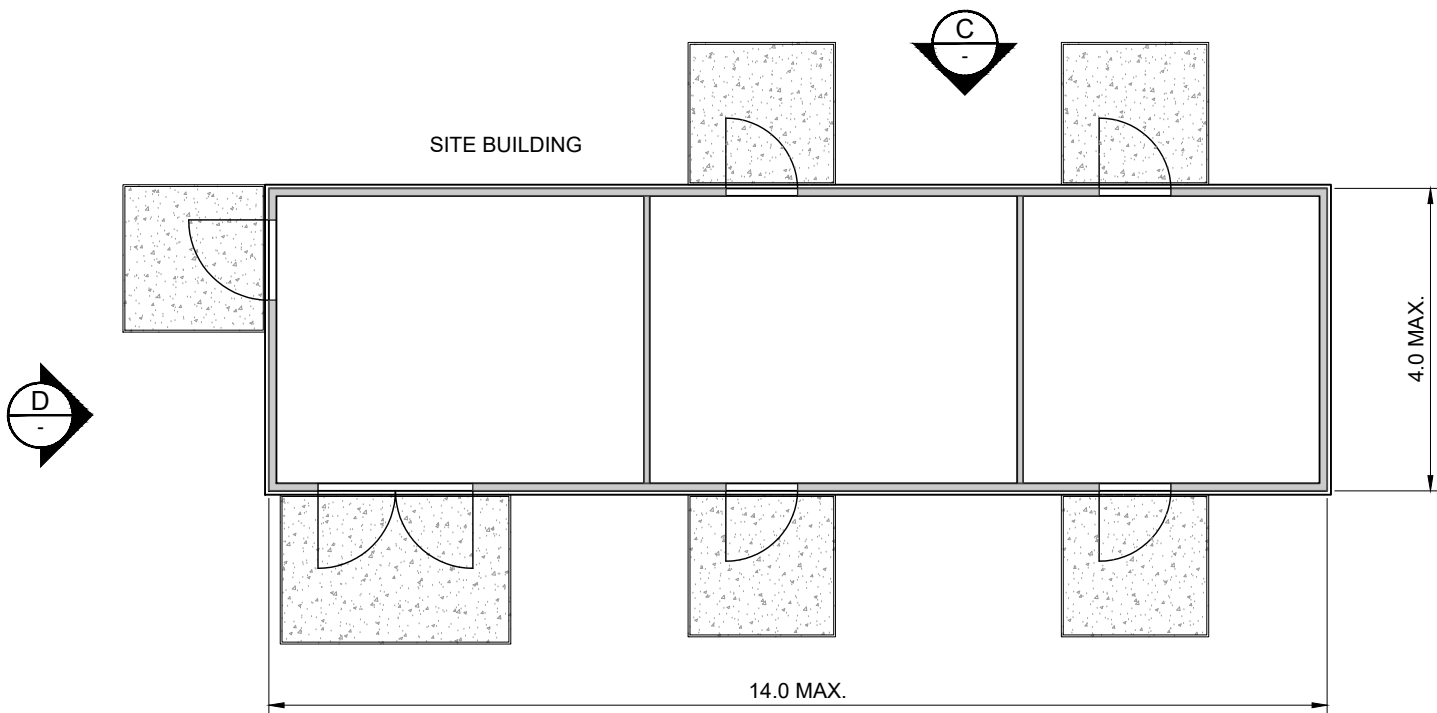


PLAN
SCALE 1:100

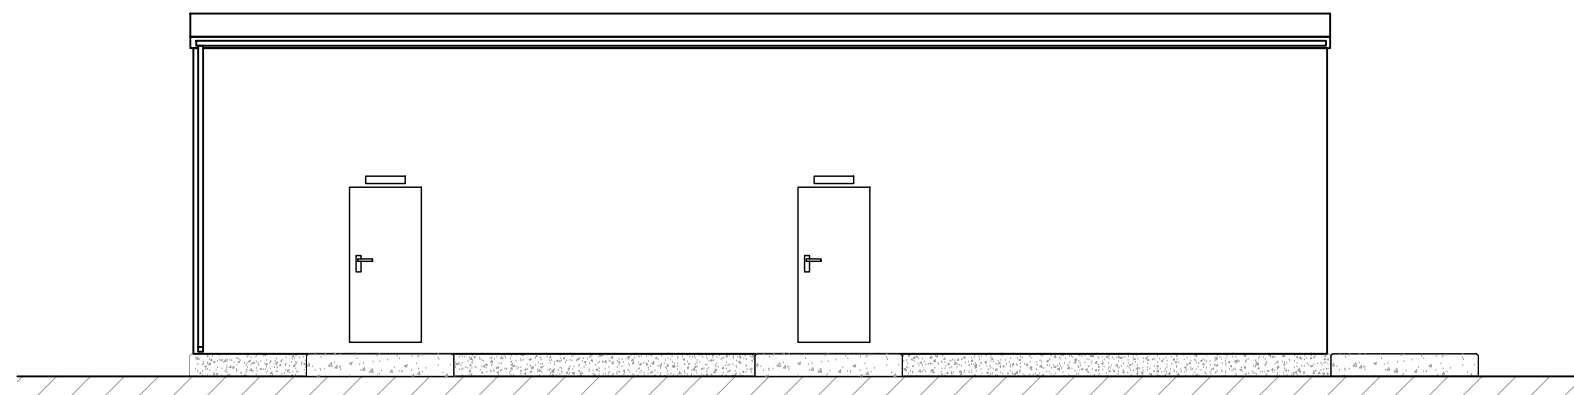

ELEVATION C
SCALE 1:100

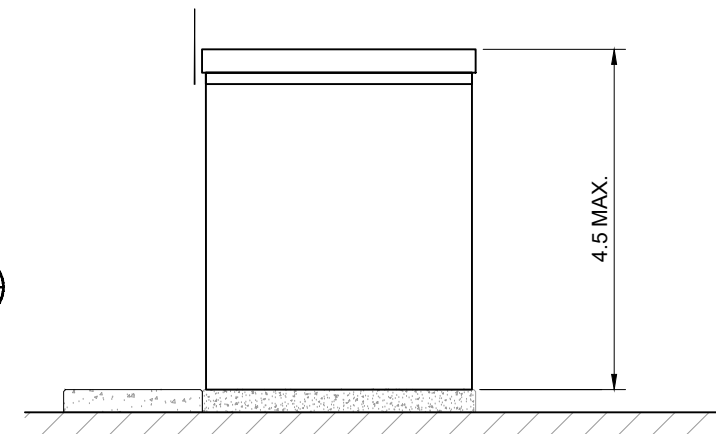


ELEVATION B
SCALE 1:100

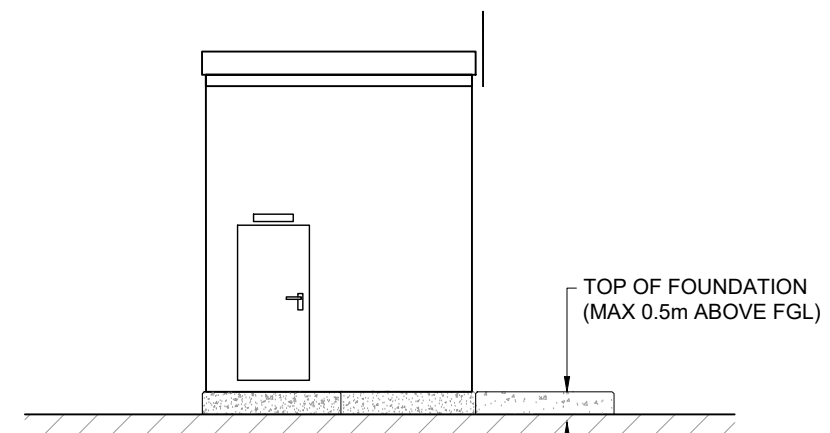

ELEVATION D
SCALE 1:100

NOTES:

1. ALL DIMENSIONS ARE IN METRES UNLESS NOTED OTHERWISE.
2. EXACT LAYOUT AND DIMENSIONS ARE TO BE CONFIRMED AT DETAILED DESIGN.
3. APRON SLABS TO DOORS ARE INDICATIVE ONLY.
4. NUMBER, SIZE AND LOCATION OF DOORS IS INDICATIVE ONLY.
5. LOCATION OF INTERNAL WALLS IS INDICATIVE ONLY.
6. FOUNDATION HEIGHTS SUBJECT TO DETAILED DESIGN.

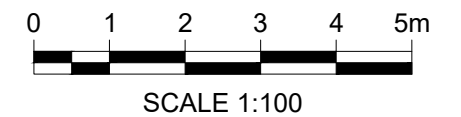

1	BM	BY APPD	MC	2023-04-25	FIRST ISSUE
ISSUE	DRAWN	CHKD	APPD	DATE	REVISION NOTES
PURPOSE					COORDINATES
PLANNING					N/A
SCALE				@A3	DATUM
1:100					N/A
LAYOUT DRAWING					T-LAYOUT NO
N/A					N/A

PROJECT TITLE
COLESHILL GREEN HYDROGEN FACILITY

DRAWING TITLE
HYDROGEN FACILITY SUBSTATION BUILDING

RES DRAWING NUMBER	REV
05040-RES-SUB-DR-PT-004	1

THIS DRAWING IS THE PROPERTY OF RENEWABLE ENERGY SYSTEMS LIMITED AND NO REPRODUCTION MAY BE MADE IN WHOLE OR IN PART WITHOUT PERMISSION



BEAUFORT COURT,
EGG FARM LANE,
KINGS LANGLEY,
HERTS WD4 8LR, UK
TEL +44 (0) 1923 299200
WWW.RES-GROUP.COM