

- KEY:**
- COMPRESSOR
  - GRID COMPLIANCE EQUIPMENT
  - HYDROGEN ELECTROLYSERS
  - HYDROGEN PIPE (ABOVE GROUND OR BURIED)
  - SERVICES / PIPEWORK (ABOVE GROUND)
  - INSTRUMENTATION AIR UNIT
  - LOW PRESSURE BUFFER TANK
  - METER CABINET
  - NITROGEN
  - ODOURISATION SYSTEM
  - UNINTERRUPTIBLE POWER SUPPLY
  - PRESSURE LET DOWN SYSTEM
  - OFFICE AND SPARES CONTAINER
  - HYDROGEN TANK
  - DNO SUBSTATION
  - HYDROGEN FACILITY SUBSTATION
  - EMERGENCY VENT STACK
  - WATER FEED TANK
  - ACCESS TRACK
  - HARDSTANDING

SHEET 1 OF 3

1	BM	BY APPD	MC	2023-06-07	FIRST ISSUE
ISSUE	DRAWN	CHKD	APPD	DATE	REVISION NOTES
PURPOSE					COORDINATES
PLANNING					N/A
SCALE				1:500 @A3	DATUM
					N/A
LAYOUT DRAWING					T-LAYOUT NO
N/A					N/A

PROJECT TITLE  
**COLESHILL GREEN HYDROGEN FACILITY**


DRAWING TITLE  
**ELEVATION VIEW INFRASTRUCTURE LAYOUT**

RES DRAWING NUMBER	REV
05040-RES-PRO-DR-PT-002	1


THIS DRAWING IS THE PROPERTY OF RENEWABLE ENERGY SYSTEMS LIMITED AND NO REPRODUCTION MAY BE MADE IN WHOLE OR IN PART WITHOUT PERMISSION

- KEY (CONTINUED):**
- VEHICLE BARRIER
  - SECURITY FENCE
  - GATE
  - CCTV/LIGHTING COLUMN
  - ATTENUATION BASIN EXTENTS


BEAUFORT COURT,  
EGG FARM LANE,  
KINGS LANGLEY,  
HERTS WD4 8LR, UK  
TEL +44 (0) 1923 299200  
WWW.RES-GROUP.COM

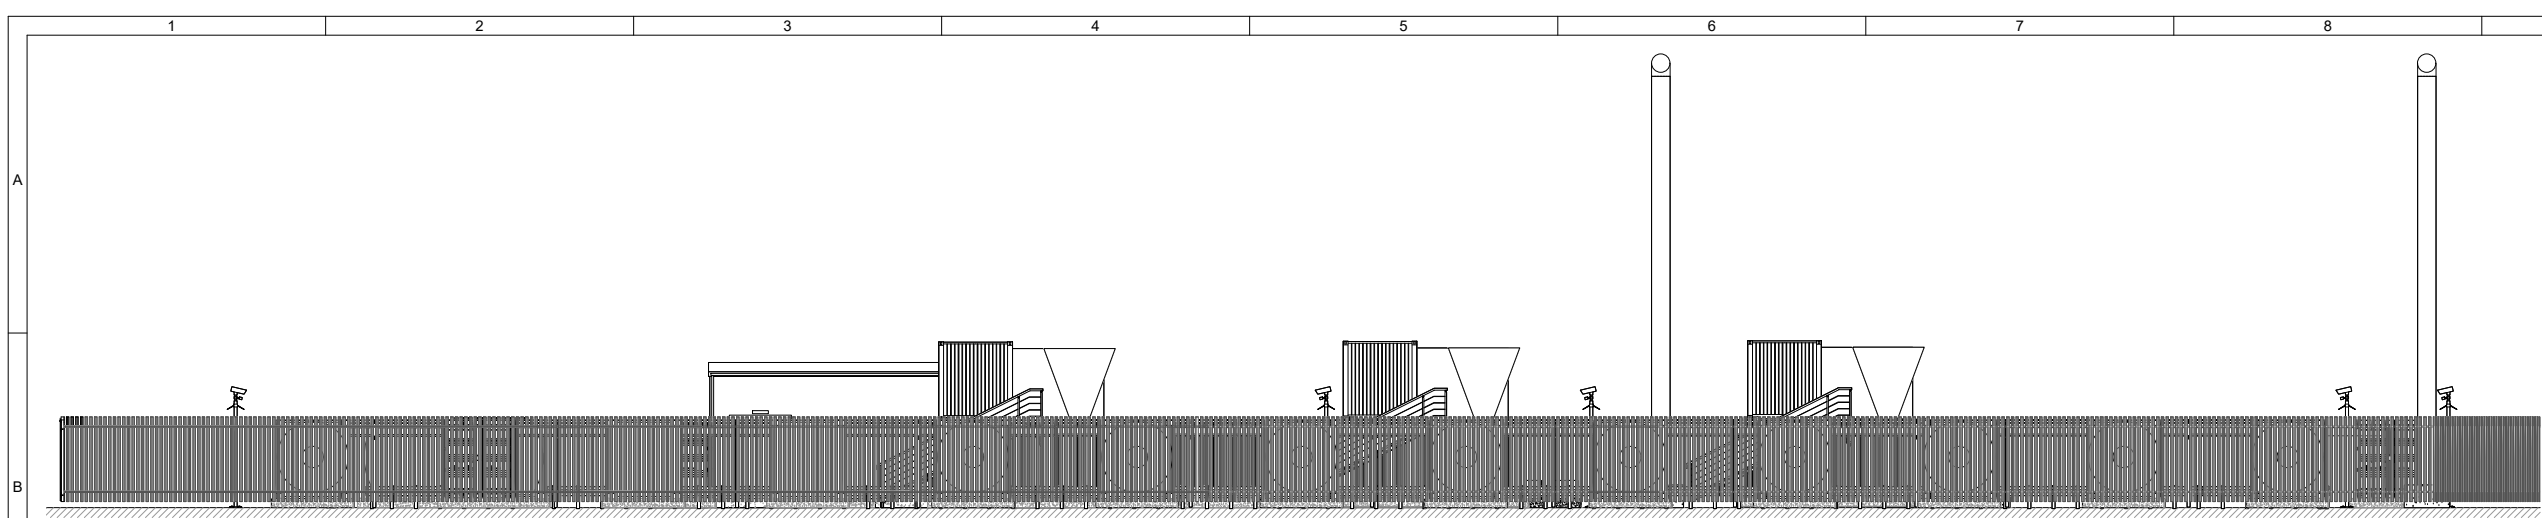


SECTION A

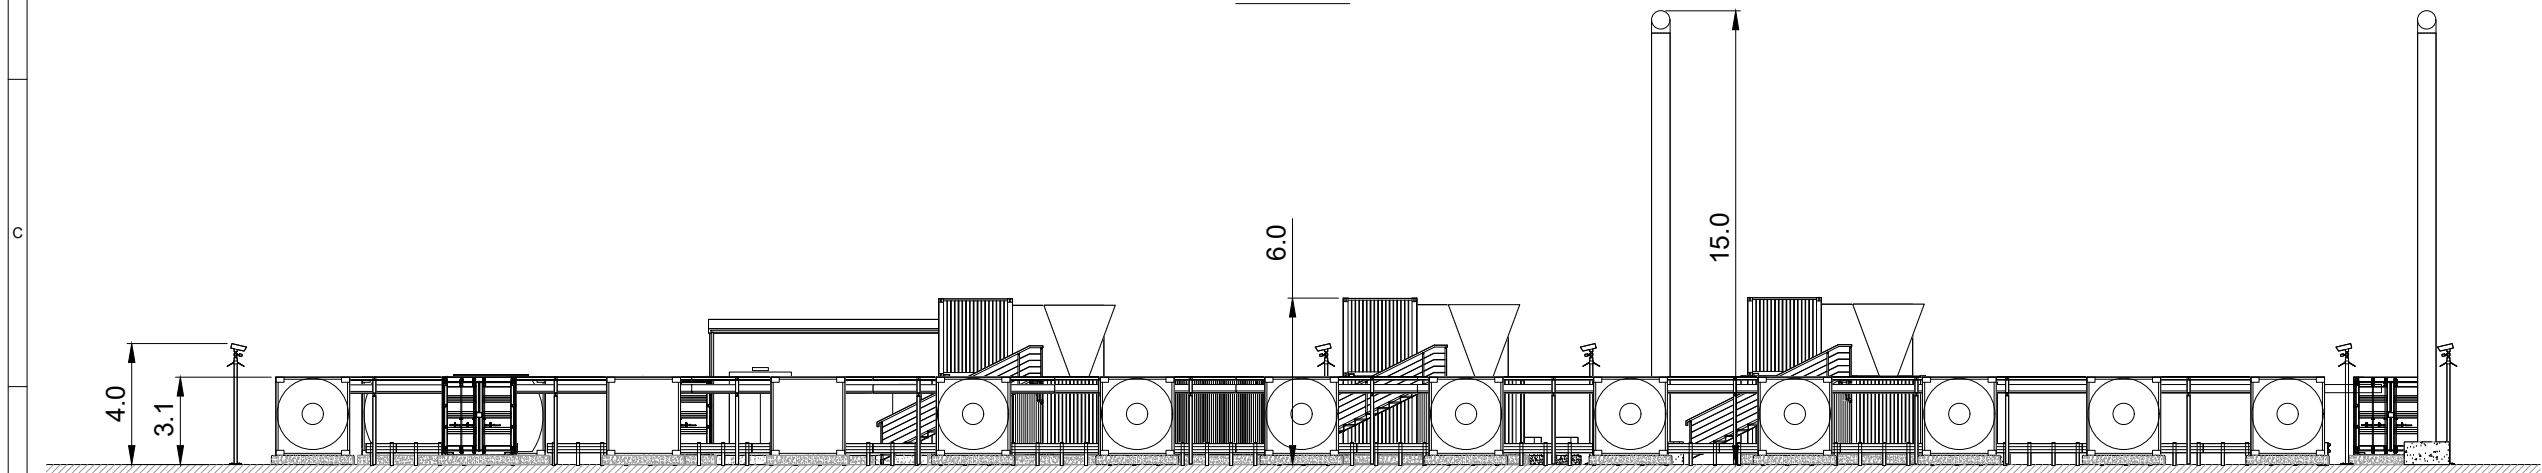

SECTION A  
(SHOWN WITHOUT FENCE FOR CLARITY)

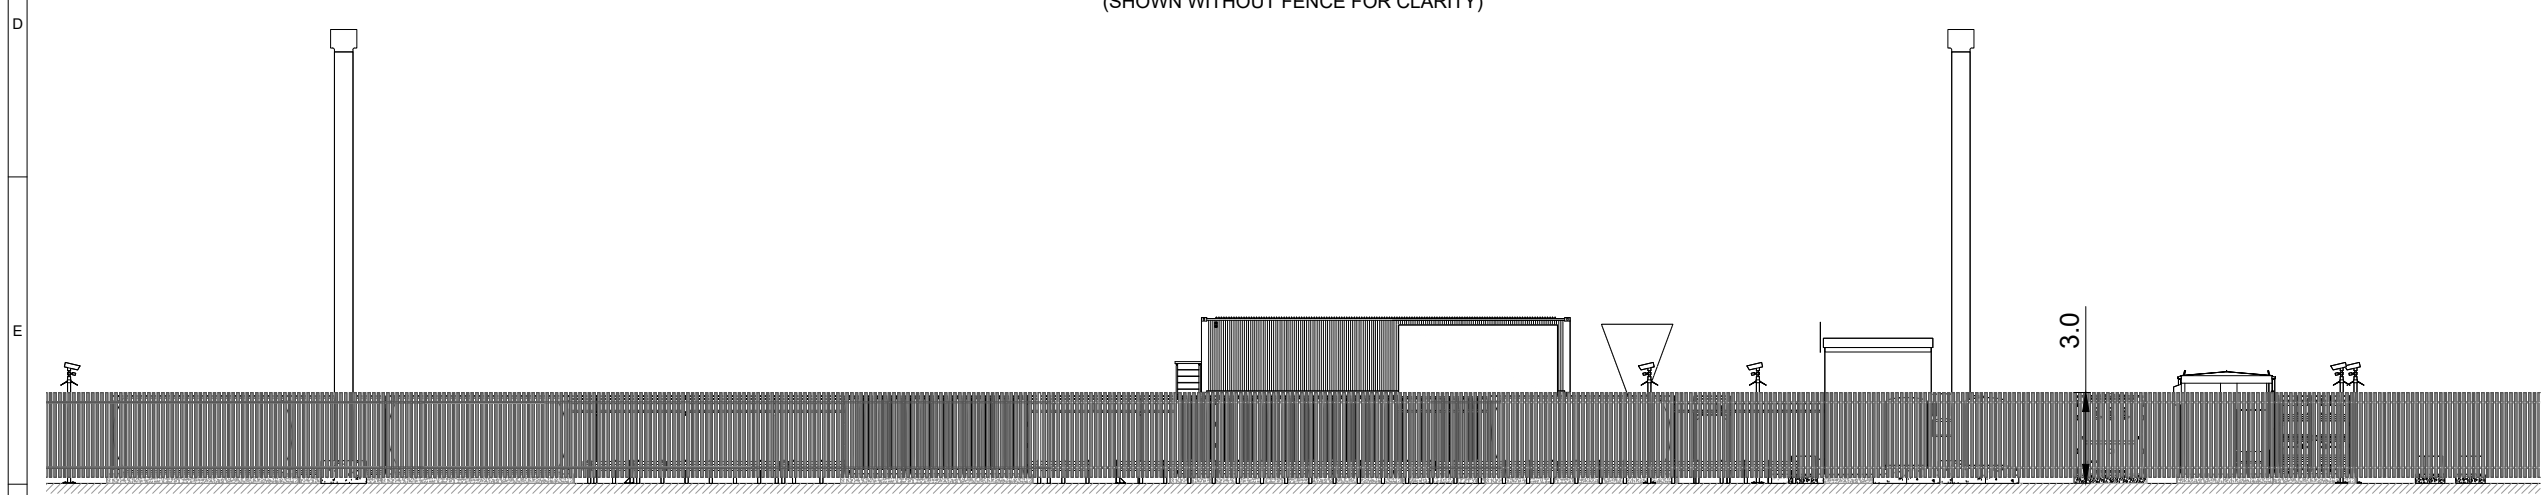

SECTION B

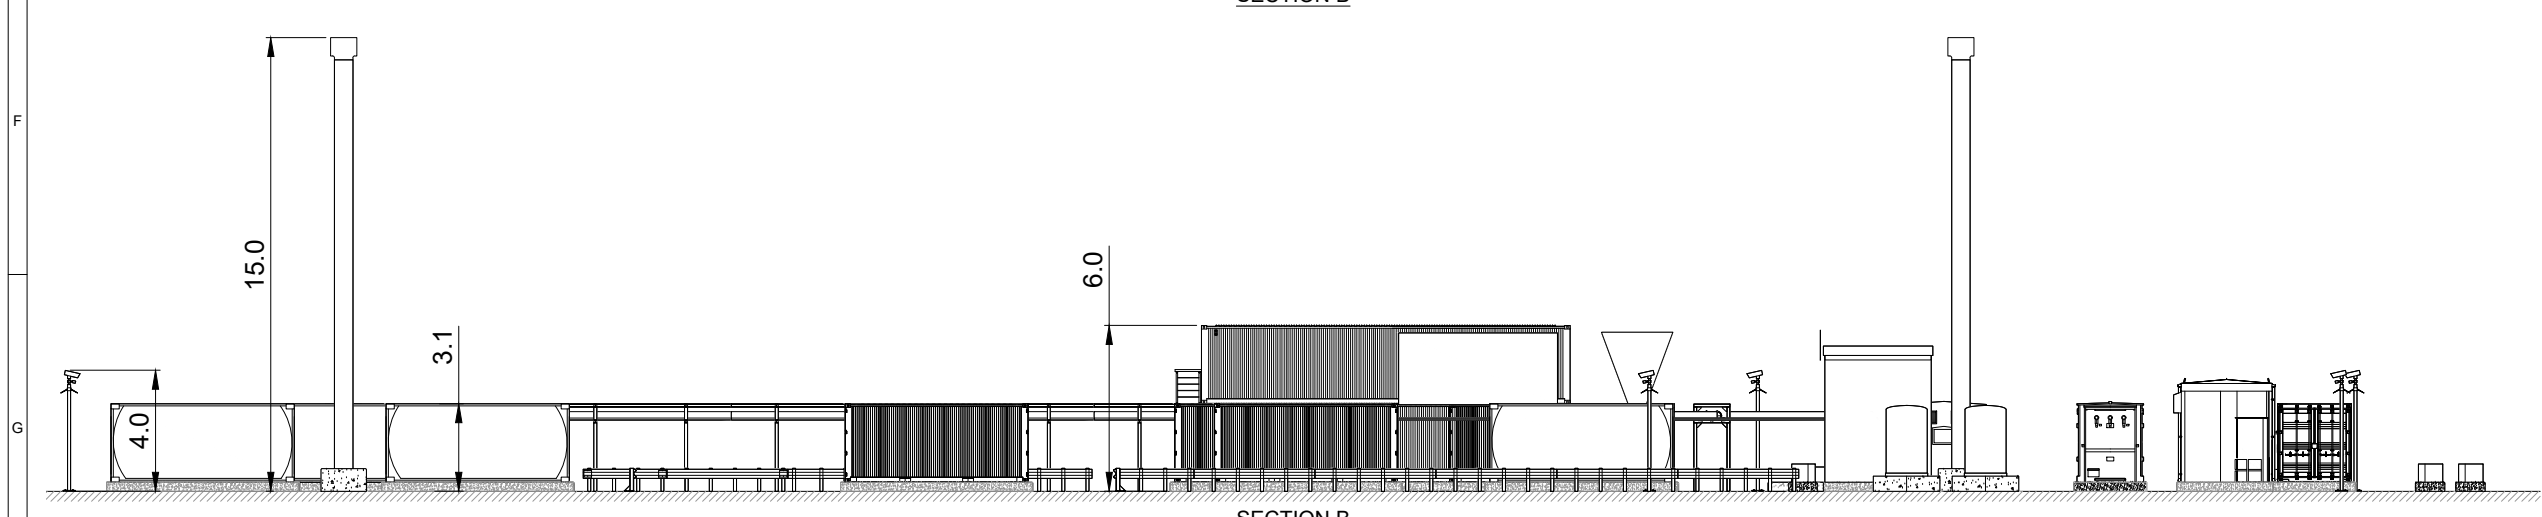

SECTION B  
(SHOWN WITHOUT FENCE FOR CLARITY)

NOTES:

1. ALL DIMENSIONS ARE IN METRES UNLESS OTHERWISE STATED.
2. DETAILS SHOWN ARE INDICATIVE AND SUBJECT TO FINAL DESIGN.
3. ALL DIMENSIONS ARE MAXIMUM ANTICIPATED AND SUBJECT TO DETAILED DESIGN.

SHEET 2 OF 3

1	BM	BY APPD	MC	2023-06-07	FIRST ISSUE
ISSUE	DRAWN	CHKD	APPD	DATE	REVISION NOTES
PURPOSE				COORDINATES	
PLANNING				N/A	
SCALE			DATUM		
1:250 @A3			N/A		
LAYOUT DRAWING				T-LAYOUT NO	
N/A				N/A	
PROJECT TITLE					

COLESHILL GREEN  
HYDROGEN FACILITY


DRAWING TITLE  
ELEVATION VIEW  
INFRASTRUCTURE LAYOUT

RES DRAWING NUMBER	REV
05040-RES-PRO-DR-PT-002	1


THIS DRAWING IS THE PROPERTY OF RENEWABLE ENERGY SYSTEMS LIMITED AND NO REPRODUCTION MAY BE MADE IN WHOLE OR IN PART WITHOUT PERMISSION




BEAUFORT COURT,  
EGG FARM LANE,  
KINGS LANGLEY,  
HERTS WD4 8LR, UK  
TEL +44 (0) 1923 299200  
WWW.RES-GROUP.COM

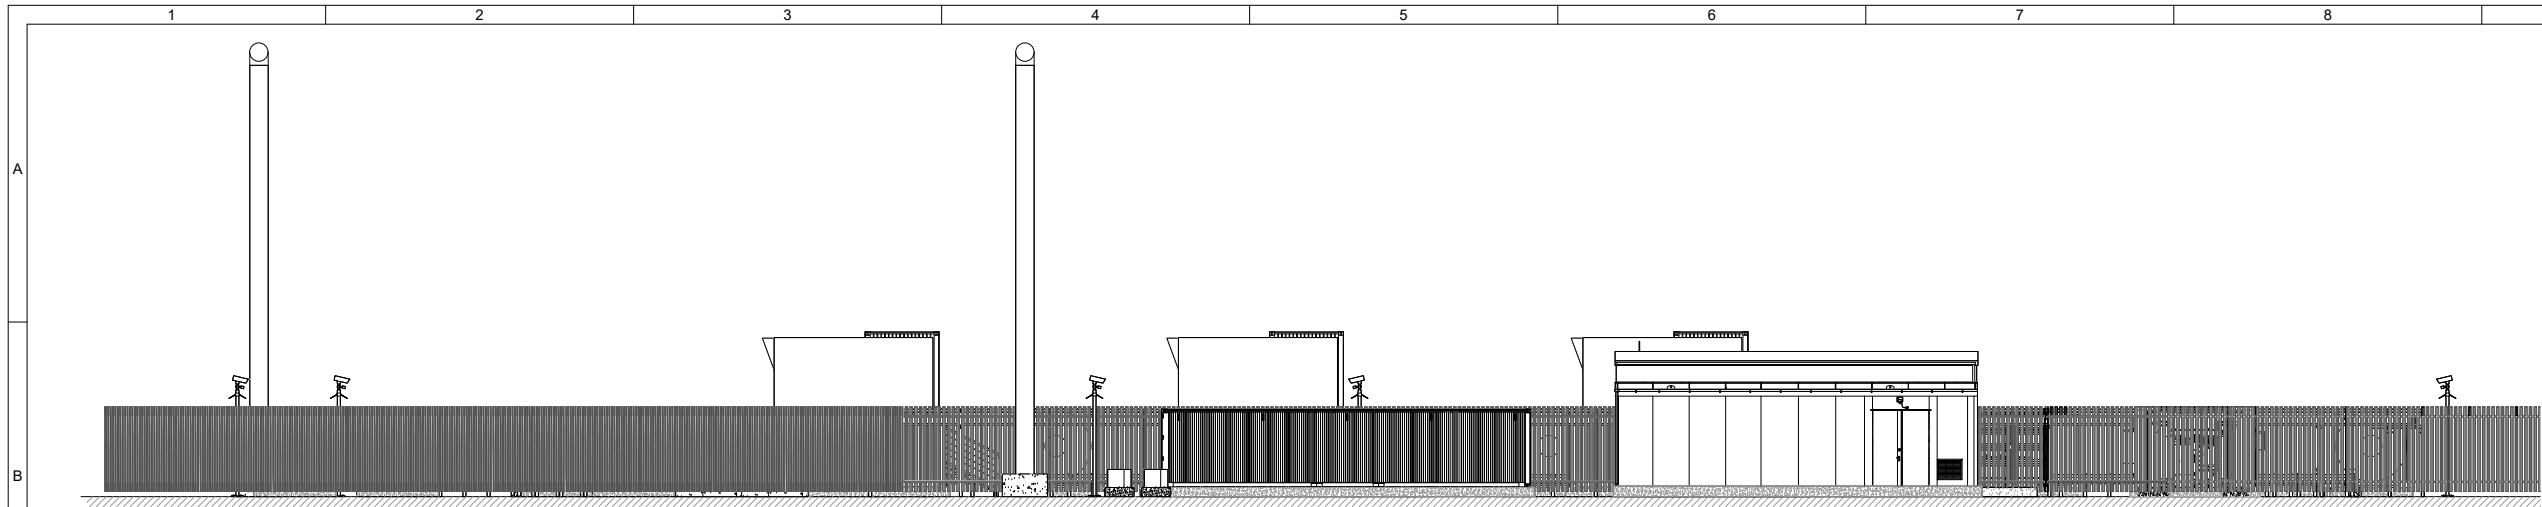


SECTION C

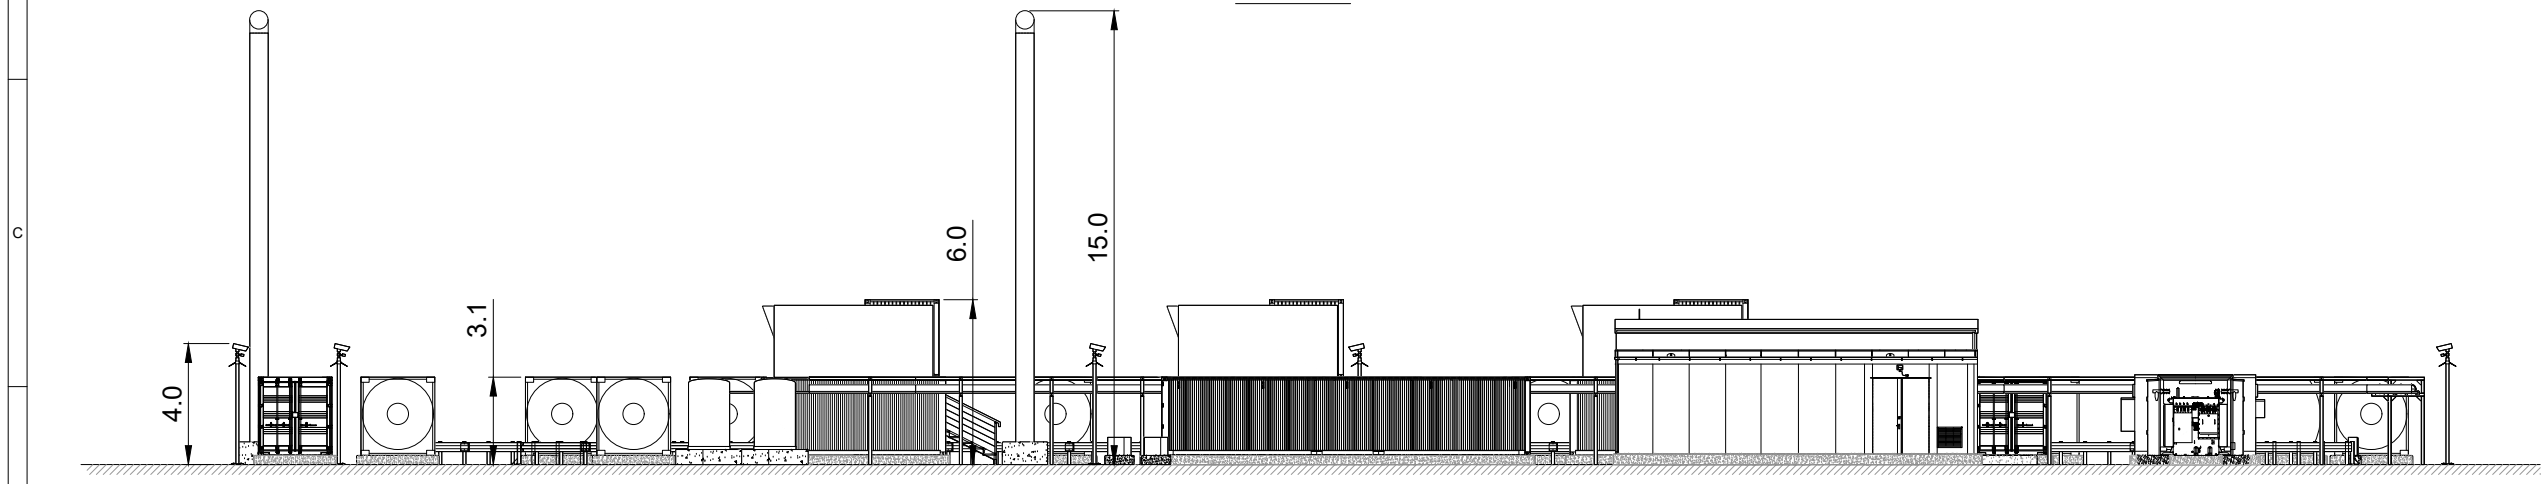

SECTION C  
(SHOWN WITHOUT FENCE FOR CLARITY)

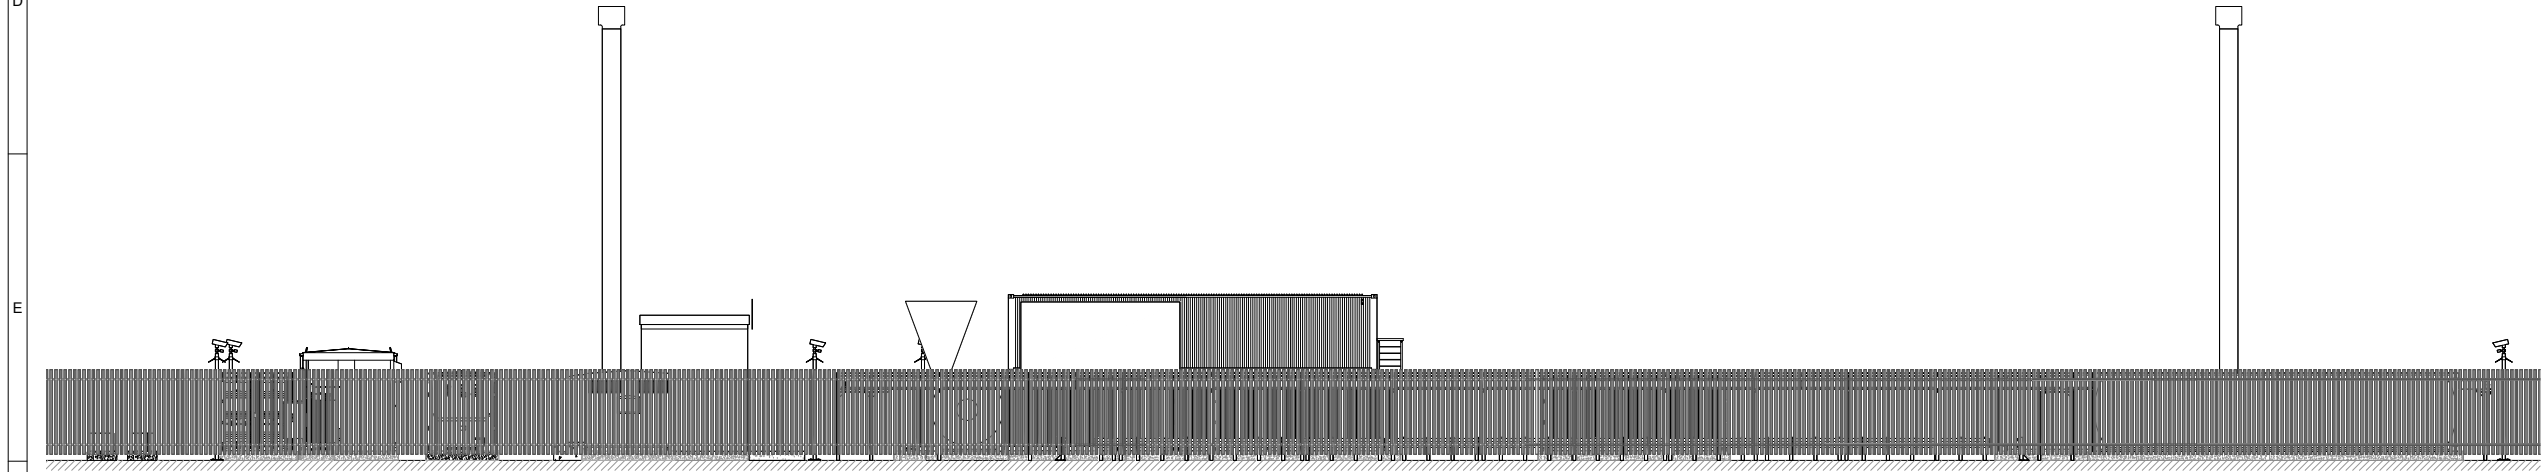

SECTION D

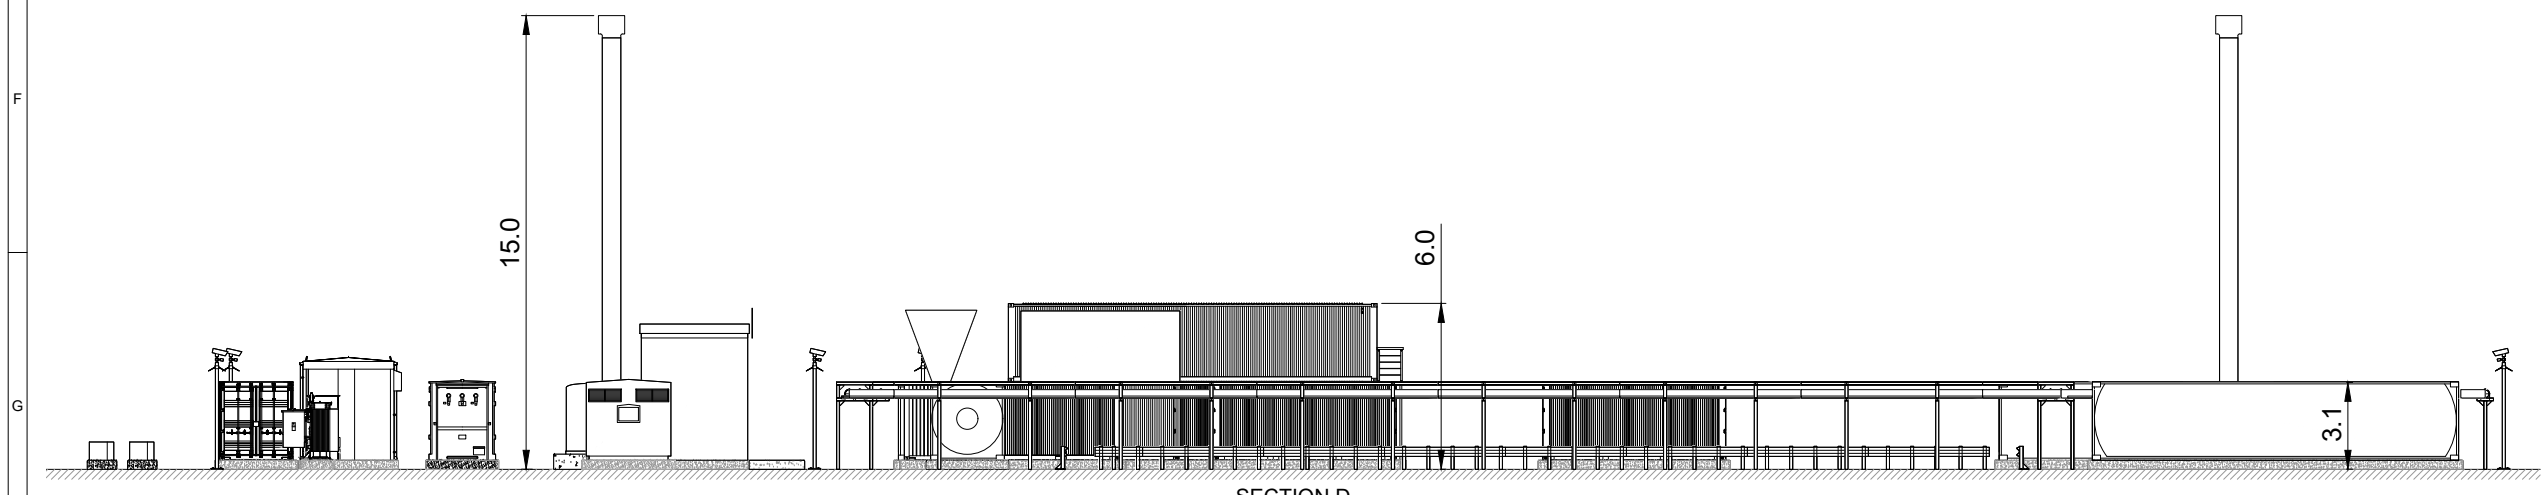

SECTION D  
(SHOWN WITHOUT FENCE FOR CLARITY)

NOTES:

1. ALL DIMENSIONS ARE IN METRES UNLESS OTHERWISE STATED.
2. DETAILS SHOWN ARE INDICATIVE AND SUBJECT TO FINAL DESIGN.
3. ALL DIMENSIONS ARE MAXIMUM ANTICIPATED AND SUBJECT TO DETAILED DESIGN.

SHEET 3 OF 3

1	BM	BY APPD	MC	2023-06-07	FIRST ISSUE
ISSUE	DRAWN	CHKD	APPD	DATE	REVISION NOTES
PURPOSE				COORDINATES	
PLANNING				N/A	
SCALE			DATUM		
1:250 @A3			N/A		
LAYOUT DRAWING				T-LAYOUT NO	
N/A				N/A	
PROJECT TITLE					

**COLESHILL GREEN  
HYDROGEN FACILITY**

DRAWING TITLE  
**ELEVATION VIEW  
INFRASTRUCTURE LAYOUT**

RES DRAWING NUMBER	REV
05040-RES-PRO-DR-PT-002	1

THIS DRAWING IS THE PROPERTY OF RENEWABLE ENERGY SYSTEMS LIMITED AND NO REPRODUCTION MAY BE MADE IN WHOLE OR IN PART WITHOUT PERMISSION



BEAUFORT COURT,  
EGG FARM LANE,  
KINGS LANGLEY,  
HERTS WD4 8LR, UK  
TEL +44 (0) 1923 299200  
WWW.RES-GROUP.COM